

PLAY GROUND STRUCTURE FOR CARROLL COUNTY RECREATION DEPARTMENT

The Carroll County Board of Commissioners submits Addendum 1 to Solicitation No. 09-A019, **PLAY GROUND STRUCTURE FOR CARROLL COUNTY RECREATION DEPARTMENT**. In an effort to clarify Specifications, Conditions and Terms the following changes or additions are made to the original Request for Proposal (RFP).

CHANGES AND ADDITIONS TO ORIGINAL SOLICITATION



1. The maximum value of playground equipment shall not exceed \$ 20,000.00. This amount does not include the installation cost.
2. Design and configuration of playground equipment must meet ADA requirements.
3. Top of equipment posts must not exceed 12' above playing surface. Diameter of equipment posts must be a minimum of 3 ½".
4. Carroll County will install a perimeter sidewalk surrounding the play area which will act as a curb for the play area and play surface. The County will also excavate and prepare the base for the play surface. This eliminates the need to bid on curbing.
5. Bidder will be responsible for quoting a weed barrier in their proposal.
6. Bidders shall bid as follows:
 - No more than two (2) designs for each product line carried will be submitted.
 - No more than four (4) play surfaces will be bid
7. Installation shall be quoted separately from equipment. Also, the installation shall be quoted in two ways:
 - Complete installation by bidder. Bidder will install equipment and surface.
 - Supervise installation. By Certified NPSI installer who will instruct County personnel on proper installation.
8. A copy of the shading structure diagram is provided for the bidders use. The shading structure is currently under contract.
9. Delete Performance Bond requirement.

All other Specifications, Terms and Conditions, not affected by the above changes and additions, remain in effect.


Bidders shall indicate in their proposals they have received this addendum (Addendum

001, PLAY GROUND STRUCTURE FOR CARROLL COUNTY RECREATION DEPARTMENT (Solicitation 09-A019). Proposals without this acknowledgement will be rejected.

R. Benedict
Purchasing Manager
(770) 830-5868
rbenedict@carrollcountyga.com

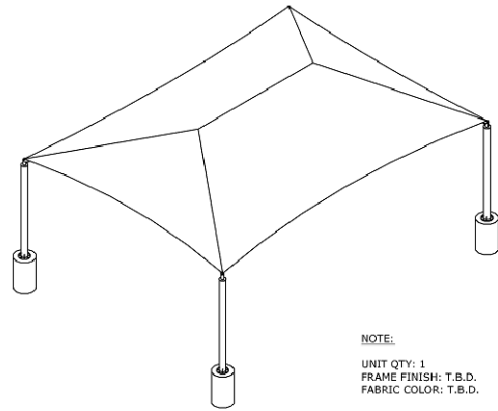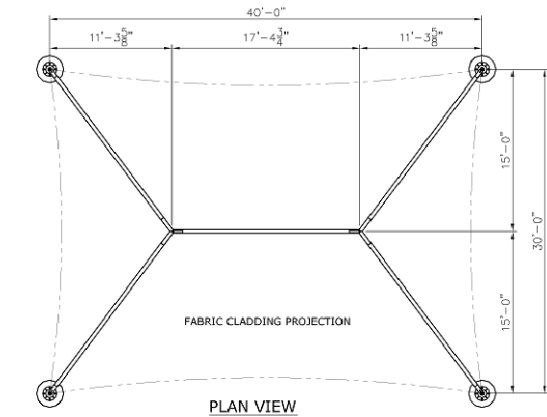

NOTE:
 UNIT QTY: 1
 FRAME FINISH: T.B.D.
 FABRIC COLOR: T.B.D.

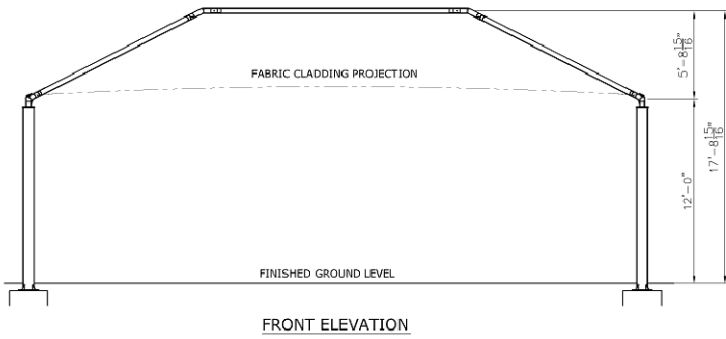

REVISED BY: [Signature]
 DATE: 02-01-08
 APPROVED BY: [Signature]
 DATE: 02-01-08
 PROJECT NO.: [Blank]
 DWG. NO.: 01B


BFS
